

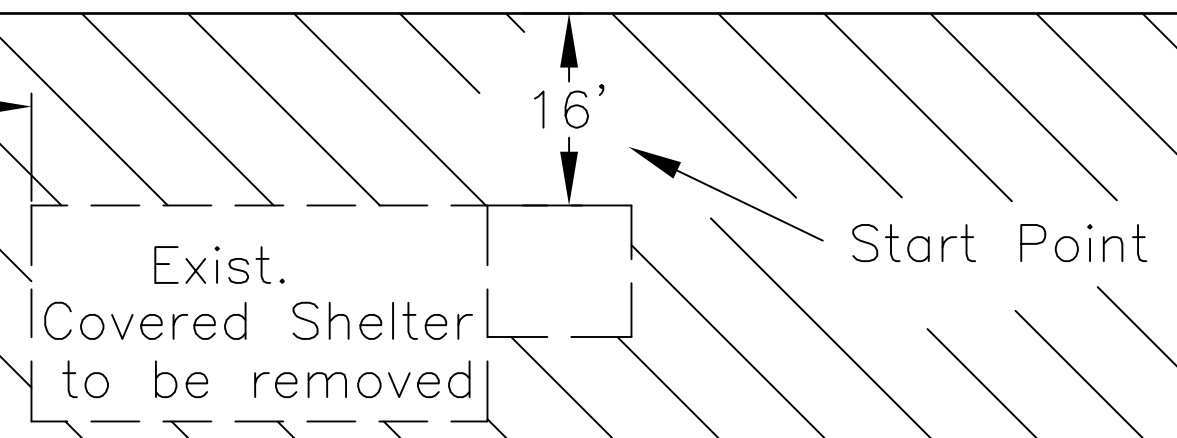
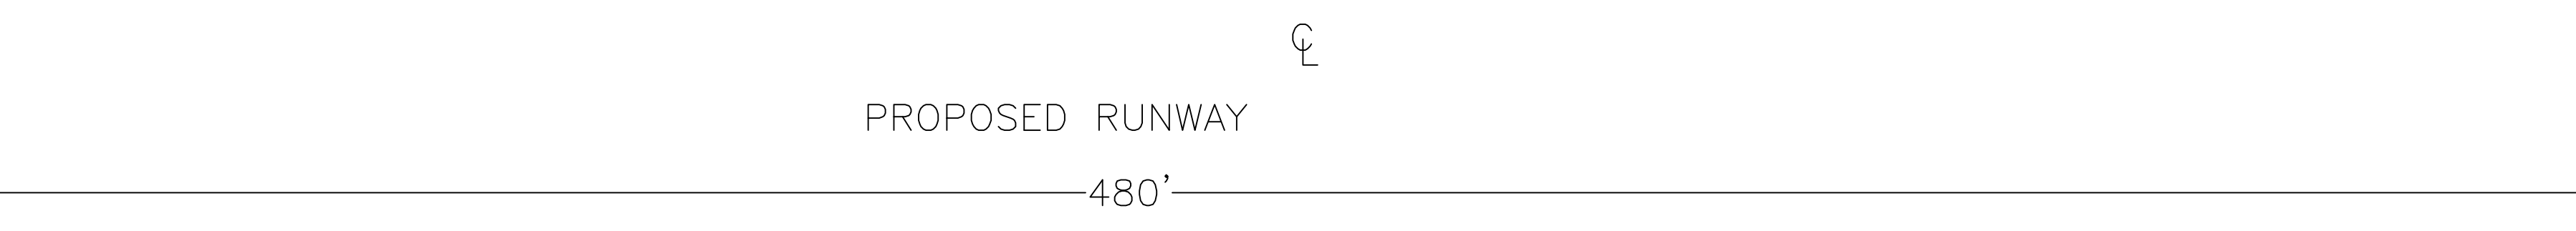
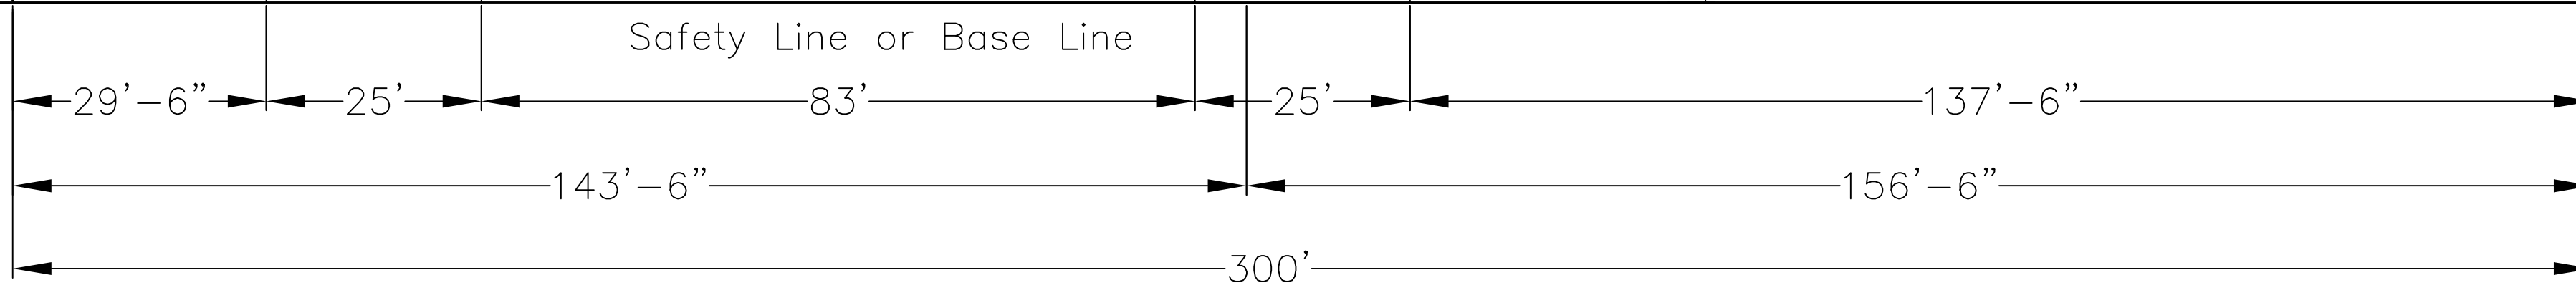
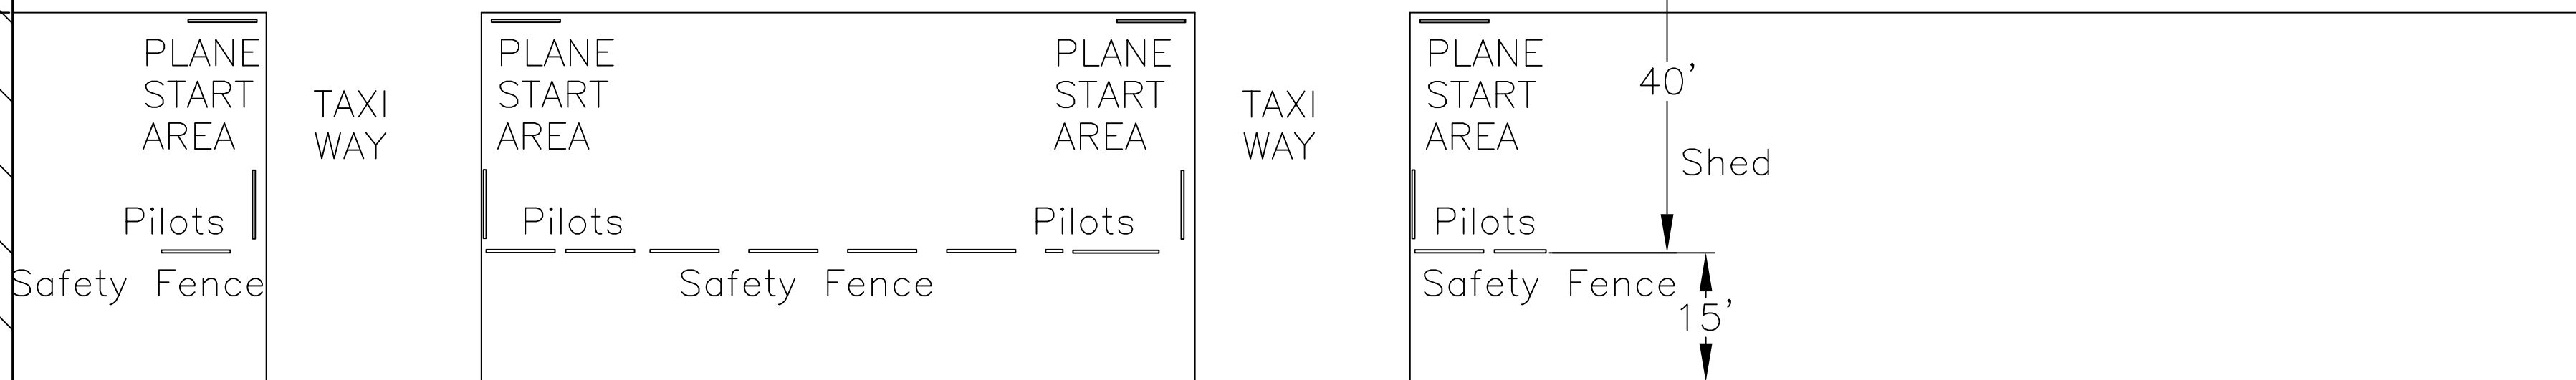


EXISTING RUNWAY TO BE REMOVED

FUTURE PROPOSED COUNTY CHAIN LINK FENCE

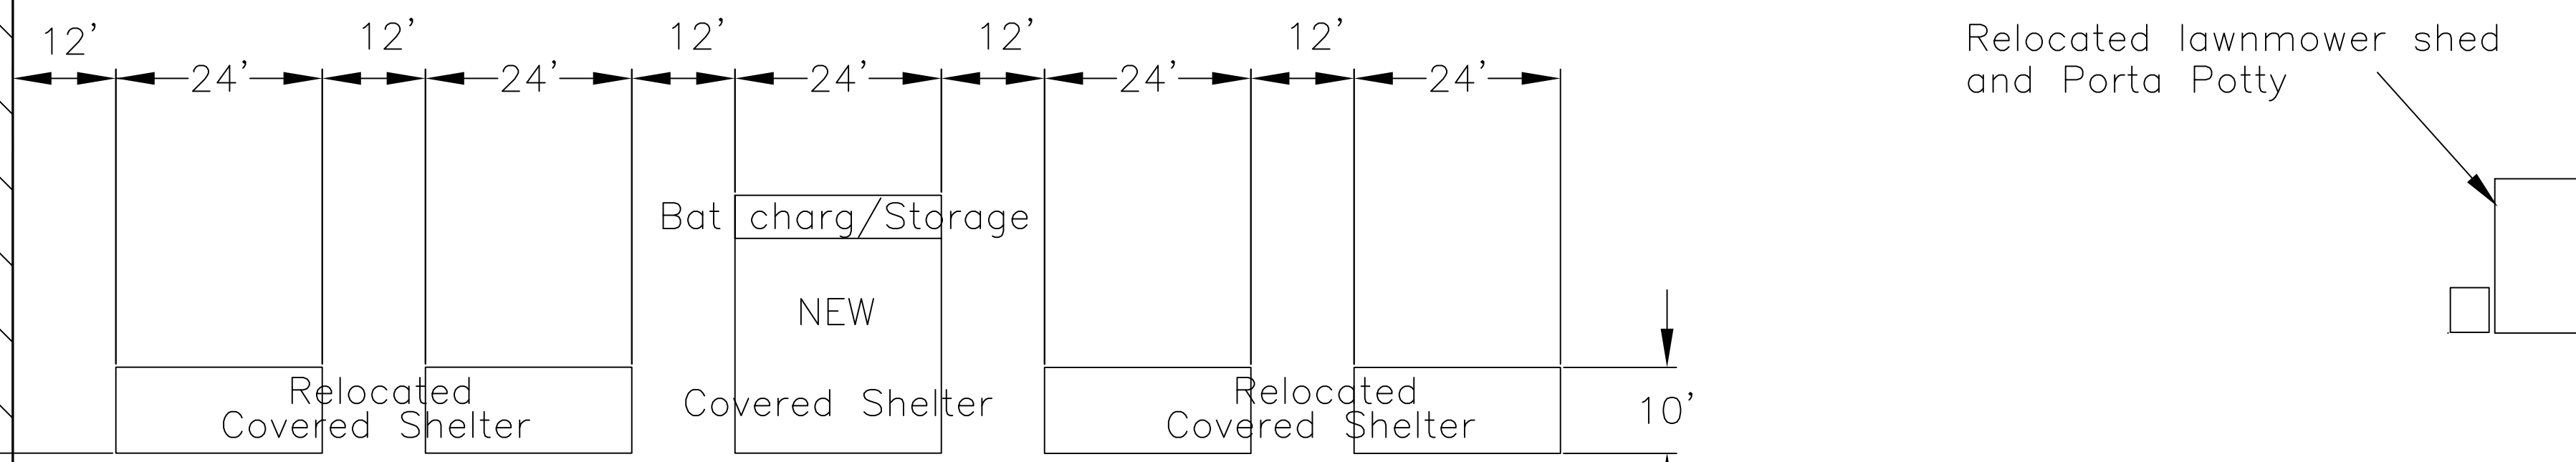

FIELD VERIFY

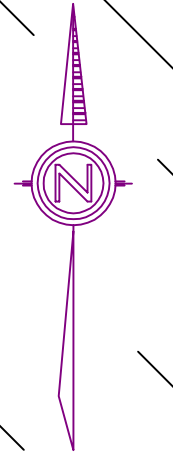

CAN AM FLYERS LAYOUT 1/16" = 1' 0"
PARTIAL

REVISIONS		NO.	DATE	BY	DESCRIPTION
PROJECT DESCRIPTION					
IMPROVEMENT PLAN CAN AM FLYERS PASCO COUNTY, FLORIDA					
DRAWING DESCRIPTION					
DIMENSIONS PROPOSED FIELD CHANGE CAN AM FLYERS FLYING FIELD					
ENGINEERING DRAWING NUMBER	B3	SHEET NUMBER	OF	PROJECT NO.	FILE NO.
T. L. HANSON & ASSOCIATES, INC. CONSULTING ENGINEERS ENGINEERING BUSINESS NO. 185430 Professional Seal No. 15128 Doc. No. 15128 THOMAS L. HANSON, P.E.					
DRAWN BY: JWB CHECKED BY: JWB DESIGNER: JWB DATE: 02/18/20					
CLIENT APPROVAL BY: _____ DATE: _____					
(352) 521-5848					